



1
 L1
Cube: East -West Elevation View
 SCALE 1/2" = 1'

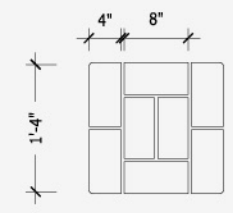

2
 L1
Cube: Plan View
 SCALE 1/2" = 1'

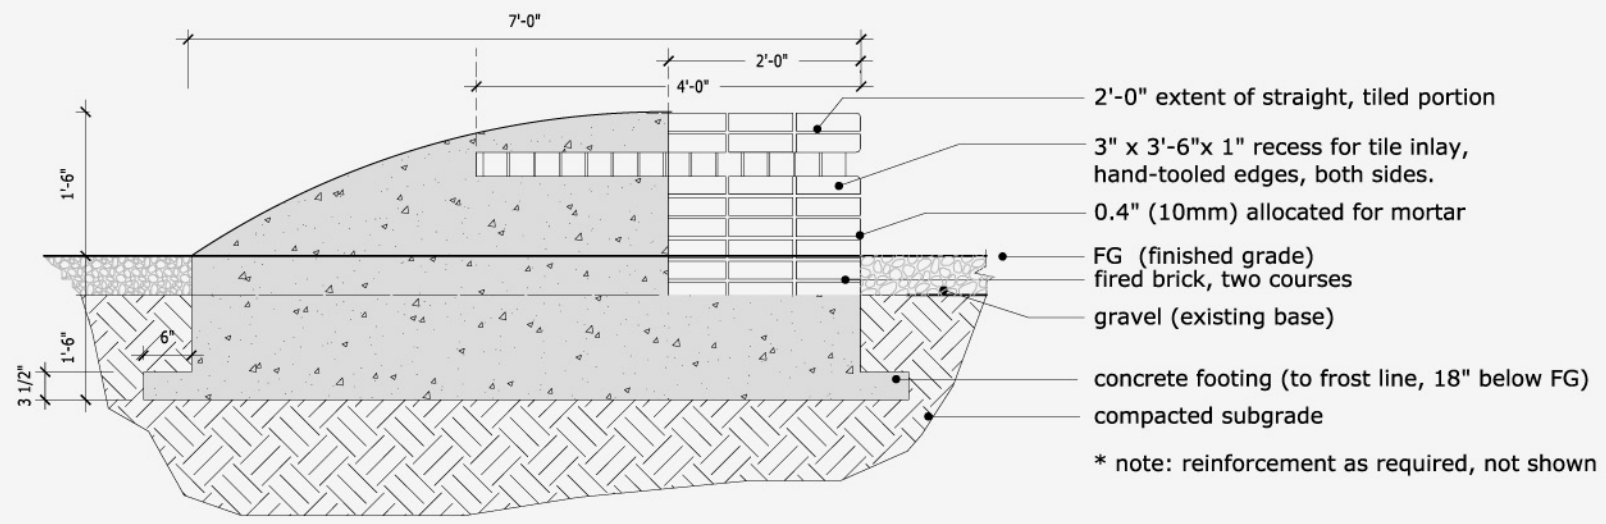

3
 L1
Bench East-West Elevation View
 SCALE 1/2" = 1' 2007.08.27 REVISED AS PER VSB AMENDMENTS


Note: Concrete to be stained Solomon #920 'Onxy'

line indicates extent of straight portion, with brick veneer

Extent of $\frac{3}{4}$ " deep recess for tile inlay, hand-tooled edges, both sides. Refer to section views for more information.

length of recess varies due to arc - ends to match as shown

arc length 5'-0"

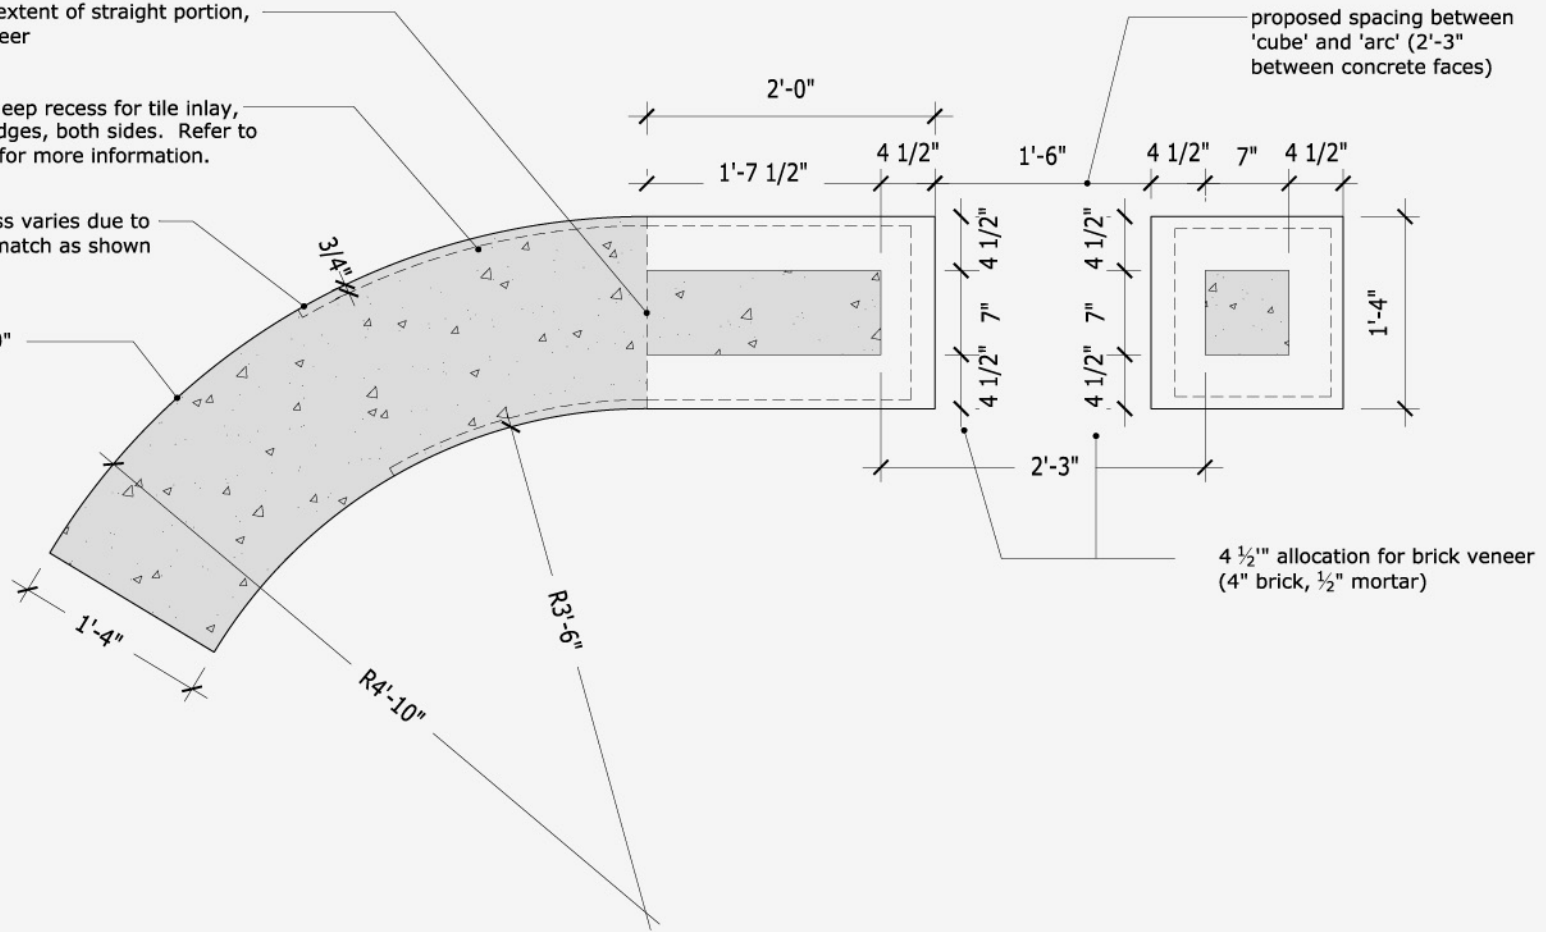


4
L1

7' Bench and Cube: Plan View with Concrete Core

SCALE 3/4" = 1'

2007.08.27 REVISED AS PER VSB AMENDMENTS

Note: Concrete to be stained Solomon #920 'Onxy'

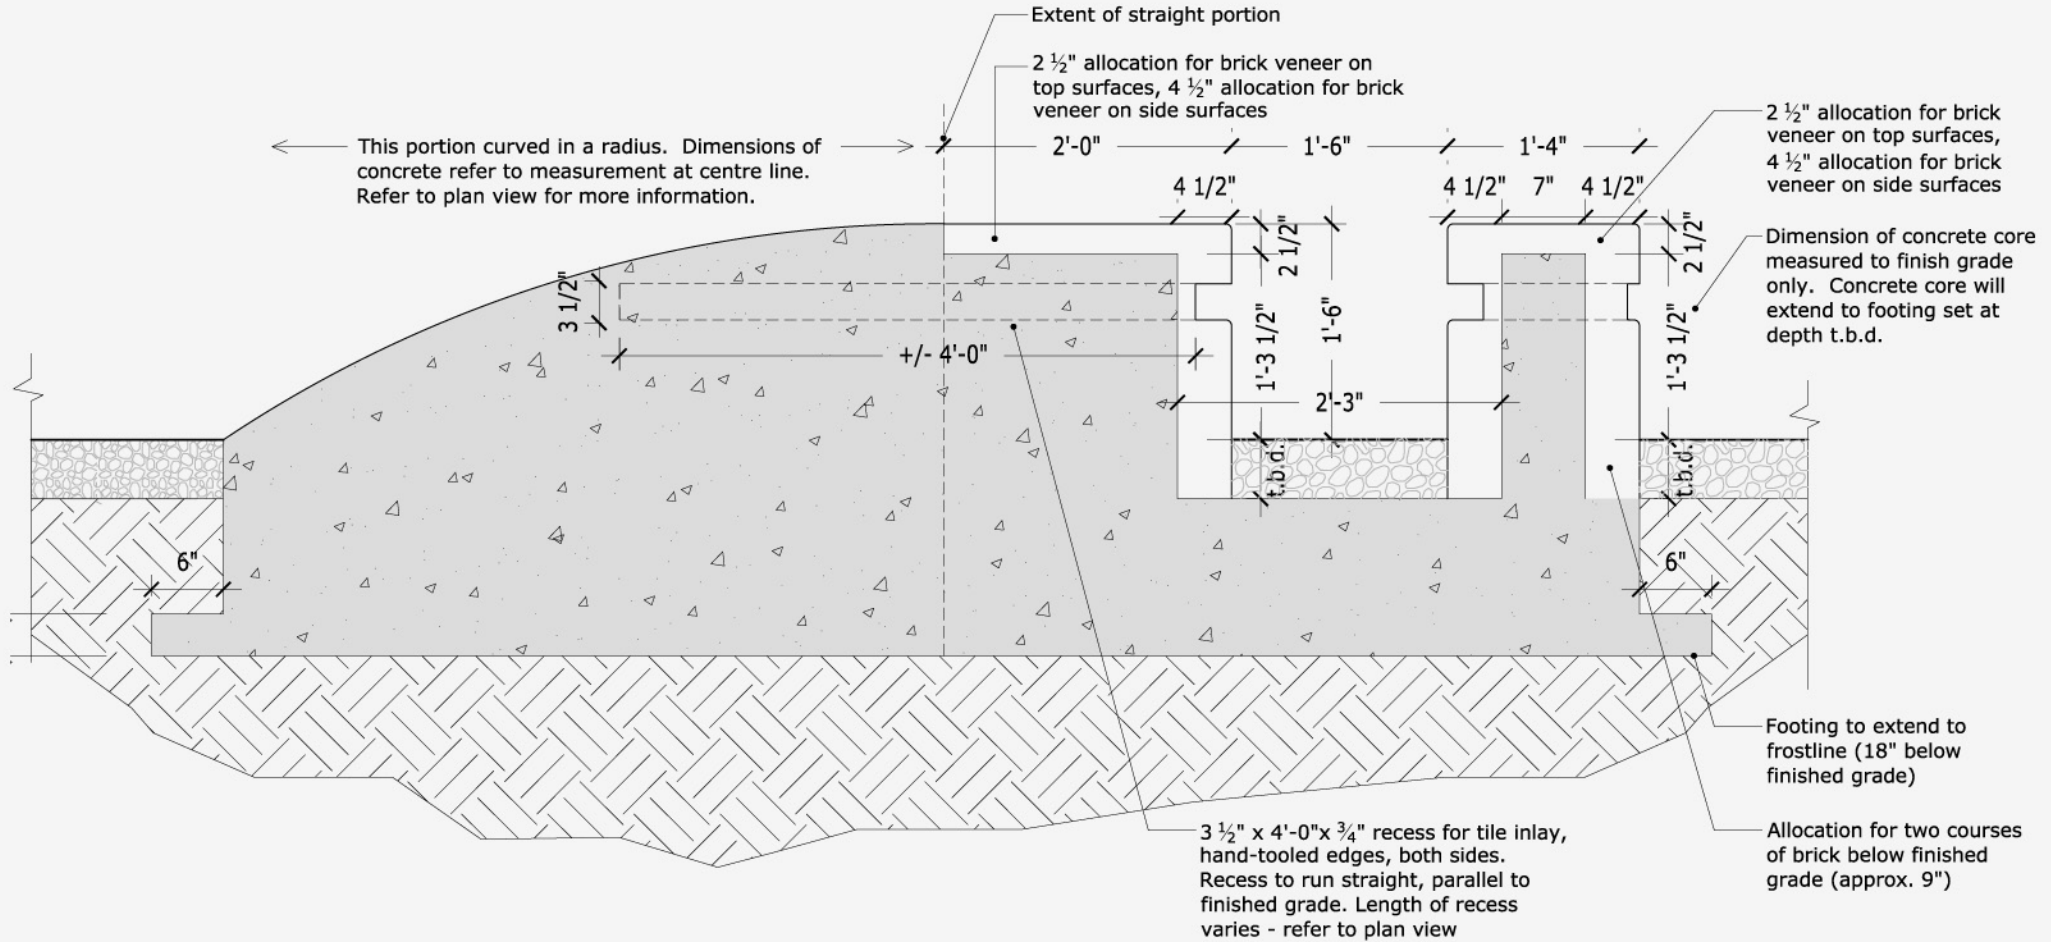

5
L1

7' Bench and Cube: Section View with Concrete Core

SCALE 3/4" = 1'

2007.08.27 REVISED AS PER VSB AMENDMENTS